

**Well Construction Details and
Log of Boring RIMW-09**

Final Remedial Investigation Report
Casmalia Resources Superfund Site
Casmalia, California

PLATE

E9-8

DRAWN

JOB NUMBER

CHECKED

CHK'D DATE

APPROVED

APPR'D DATE

CN


4088097619

WJF

1/11

WBC

1/11

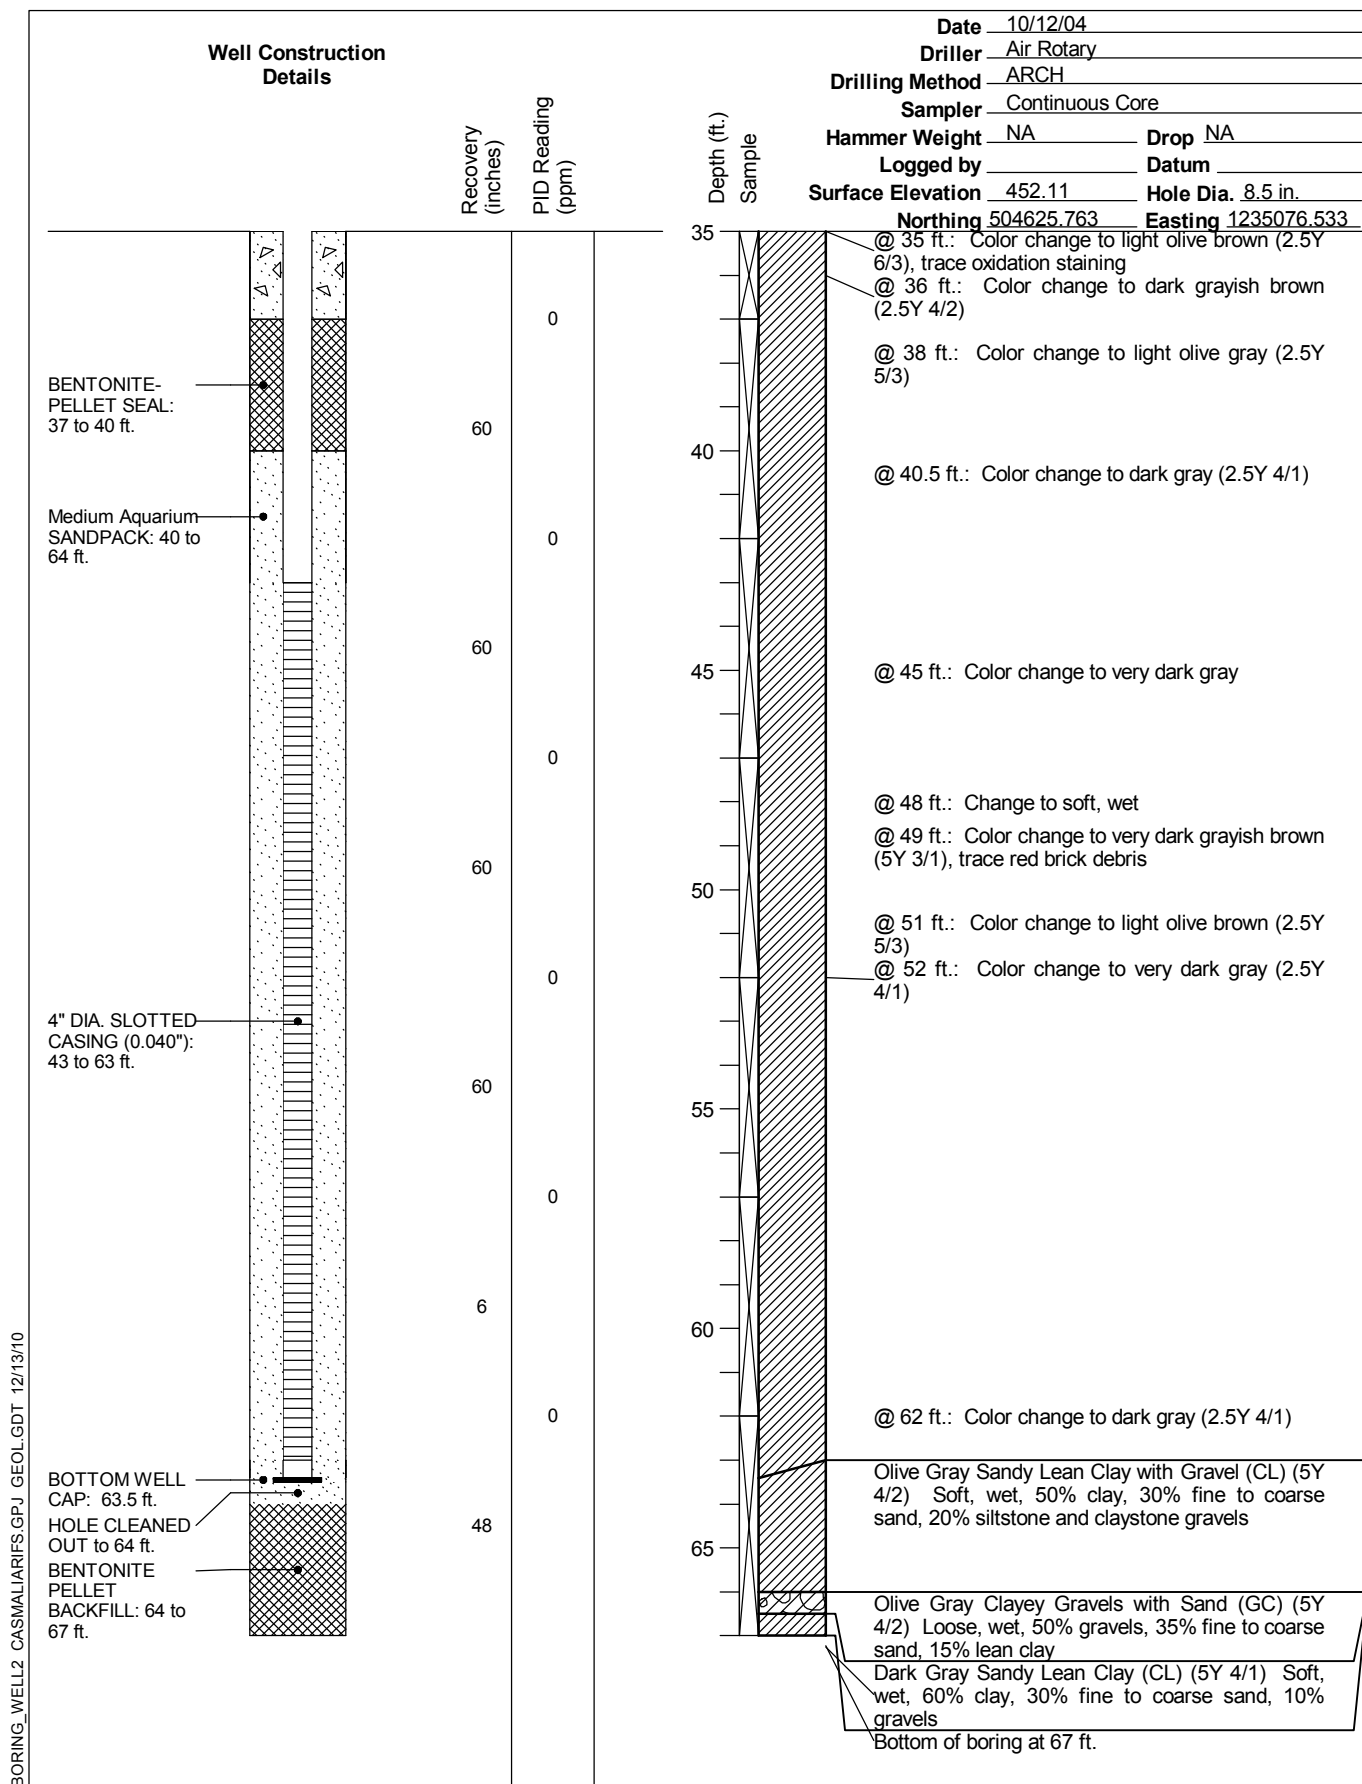

BORING_WELL2_CASMAILARIFS.GPJ GEOL.GDT 12/13/10

DRAWN	JOB NUMBER	CHECKED	CHK'D DATE	APPROVED	APPR'D DATE
CN	4088097619	WJF	1/11	WBC	1/11